


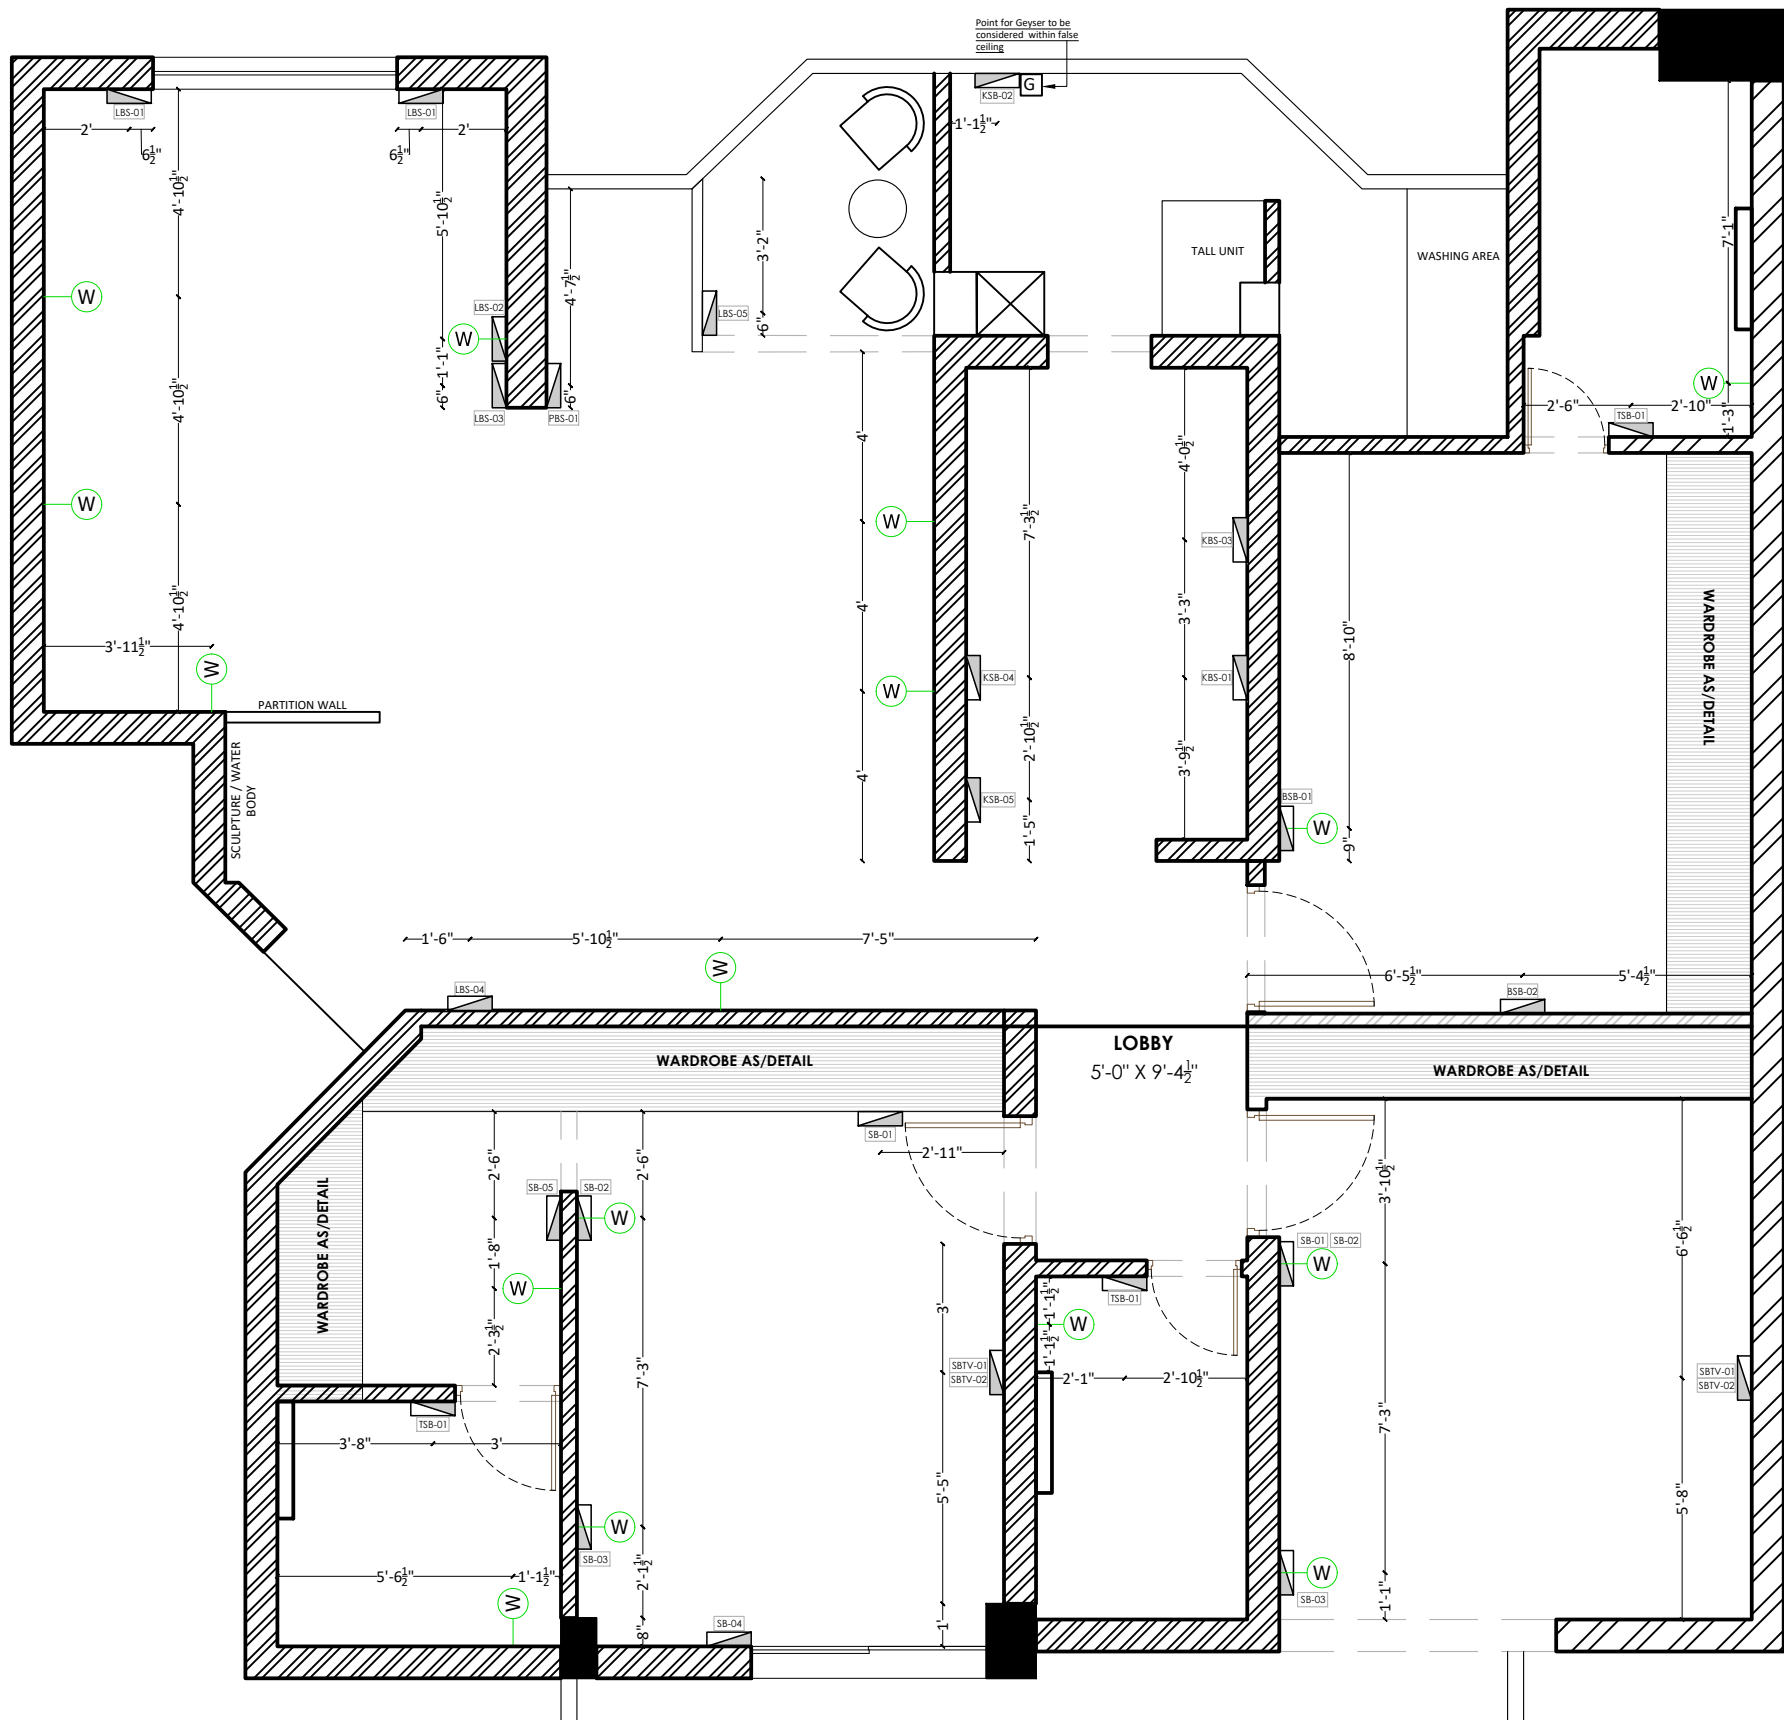

1	KSB 01	3'-6"
	a. One switch for kitchen ceiling lights	
	b. Switch for Exhaust	
	c. Switch for power socket at KSB 03	
	d. Switch for cabinet lights	
	e. Switch for socket at KSB 05	
2	KSB 02	3'-6"
	a. One 5 amp socket with switch	
	b. One 16 amp socket with switch	
	c. Switch for RO/filter	
	d. Switch for geyser	
3	KSB 03	0'-9"
	a. One 15 amp socket	Switch at KSB-01
4	KSB 04	3'-6"
	a. One power socket with switch	
5	KSB 05	7'-0"
	a. One 16 amp socket	Switch at KSB-01

ELECTRICAL LEGEND FOR KIDS BEDROOM		
S.No.	SWITCH BOARD	HT. FRM FFL
1	BSB 01	3'-6"
	a. Two switches for ceiling lights	
	b. Switch for fan + regulator	
	c. One 5 amp socket with switch	
	d. Switch for wall light	
2	BSB 02	3'-6"
	a. Switch for wall bracket	
	b. One 5 amp socket with switch	
	One 16 amp socket with switch	

ELECTRICAL LEGEND FOR DINING/DRAWING ROOM		
S.No.	SWITCH BOARD	HT. FRM FFL
1	LSB 01	0'-9"
	a. One 5 amp socket with switch	
2	LSB 02	0'-9"
	a. One 16 amp socket with switch	
3	LSB 03	3'-6"
	a. One switch for ceiling lights	
	b. Control for AC	
	c. One Switch for bracket lights	
	d. One 5 amp socket with switch	
	e. Switch for fan + regulator	
4	LSB 04	3'-6"
	a. One switch for ceiling lights	
	b. Control for AC	
	c. One Switch for bracket lights	
	d. One 5 amp socket with switch	
	e. Switch for fan + regulator	
	f. One switch for inside cupboard lights	
5	LSB 05 (BALCONY)	3'-6"
	a. One 5 amp socket with switch	
	b. Switch for ceiling lights	
	c. Switch for foot lights	
	d. Switch for fan + regulator	

ELECTRICAL LEGEND FOR WASHROOM		
S.No.	SWITCH BOARD	HT. FRM FFL
1	WSB-01	4'-0"
	a. One Switch for ceiling lights	
	b. One Switch for exhaust	
	c. One 15 amp socket with switch	

ELECTRICAL LEGEND FOR BEDROOM - 1		
S.No.	SWITCH BOARD	HT. FRM FFL
1	SB 01	3'-6"
	a. Two switches for ceiling lights	
	b. Switch for wall bracket	
2	SB 02	2'-0"
	a. One 5 amp socket with switch	
	b. Switch for wall bracket	
	c. Control of A.C.	
	d. Switch for fan + regulator	
3	SB 03	2'-0"
	a. One 5 amp socket with switch	
	b. Switch for wall bracket	
4	SB 04	0'-9"
	a. One 5 amp socket with switch	
5	SB 05	3'-6"
	a. Two switches for ceiling lights	
	b. Switch for wall bracket	
6	SBTV-01 (TV console)	2'-0"
	a. Two 5 amp sockets with switch	
	b. Switch for socket at SBTV 02	
7	SBTV-02 (TV console)	4'-0"
	a. One 16 amp socket	Switch at SB-01
	b. One Television point	

ELECTRICAL LEGEND FOR POOJA ROOM		
S.No.	SWITCH BOARD	HT. FRM FFL
1	PSB 01	3'-6"
	a. Switch for ceiling lights	
	b. Switch for fan + regulator in living area	
	c. Switch for wall light	
	b. one 5 amp socket with switch	